


Base prepared by the U. S. Army Topographic Command (TVS), Washington, D. C. Compiled in 1956 by photogrammetric methods and from United States quadrangles 1:24,000, 1:25,000, 1:50,000 and 1:62,500, 1921-55. Planimetry revised from aerial photographs taken 1953. Control by USGS, USC&GS, USCE and Tennessee Valley Authority. Map first checked 1956. Limited revision by U. S. Geological Survey 1956.

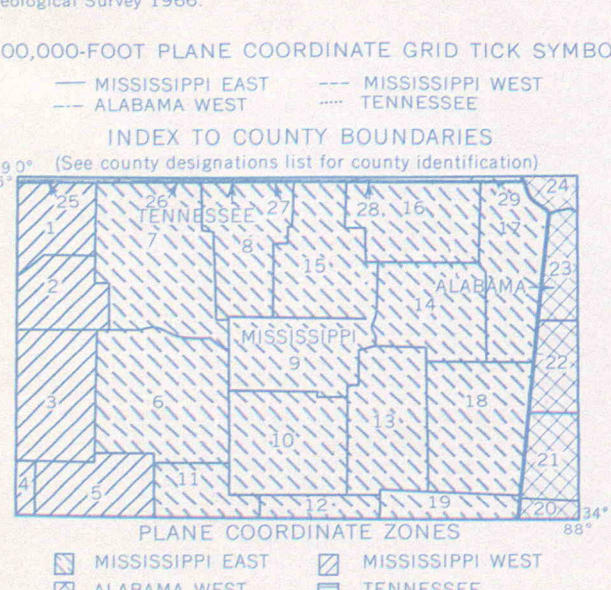

HORIZONTAL CONTROL

- Monumented Point - First Order
- Monumented Point - Second Order
- Monumented Point - Third Order
- Located Object - Third Order
- See separate index for names of numbered stations
- Station reported not recovered
- Measured Base - Electro Optical or Taped
- Line of triangulation observed
- Line of triangulation observed from one end only
- Measured Length - Electronic or Taped
- Transit Traverse - Electronic Distance
- Transit Traverse - Taped Distance Third Order
- Transit Traverse and Leveling Third Order

VERTICAL CONTROL

- First Order
- Second Order
- Third Order

STATE SURVEY CONTROL

- Horizontal or Vertical

Scale 1:250,000

25,000 50,000 75,000 100,000 Feet

5 10 15 20 25 30 Kilometers

SECTIONIZED TOWNSHIP

6	5	4	3	2	1
7	8	9	10	11	12
13	14	15	16	17	18
19	20	21	22	23	24
25	26	27	28	29	30
31	32	33	34	35	36

TRANSVERSE MERCATOR PROJECTION

TOWNSHIP OR RANGE LINE

LAND GRANT BOUNDARY

LEGEND

ROADS

- Hard surface, heavy duty
- More than two lanes wide
- Two lanes wide; Federal route marker
- Hard surface, medium duty
- More than two lanes wide
- Two lanes wide; State route marker
- Improved light duty
- Unimproved dirt
- Trail

RAILROADS

- Standard gauge
- Narrow gauge
- BOUNDARIES
- National
- State
- County
- Park or reservation

LANDMARKS: School; Church; Other; 4' ±

Horizontal control point

Spot elevation in feet

Marsh or swamp

Intermittent or dry stream

Power line

COAST AND GEODETIC SURVEY

THIRTY MINUTE QUADRANGLE DESIGNATION

INDEX TO COUNTY BOUNDARIES

34 089 4	34 089 5	34 089 6	34 088 1
34 089 3	34 089 2	34 088 3	34 088 2
34 089 3	34 089 2	34 088 3	34 088 2
34 089 3	34 089 2	34 088 3	34 088 2

ORDER CONTROL DATA, SHOWN IN BLACK, BY 30 MINUTE QUADRANGLE UNITS FROM GEODESY DIVISION, NOAA, ROCKVILLE, MARYLAND 20852.

GEOLOGICAL SURVEY

FIFTEEN MINUTE QUADRANGLE DESIGNATION

INDEX TO COUNTY BOUNDARIES

1	2	3	4	5	6	7	8	9	10	11	12	13	14	15	16	17	18	19	20	21	22	23	24		
25	26	27	28	29	30	31	32	33	34	35	36	37	38	39	40	41	42	43	44	45	46	47	48	49	50

ORDER CONTROL DATA, SHOWN IN RED, BY 15 MINUTE QUADRANGLE UNITS FROM DIRECTOR, GEOLOGICAL SURVEY, WASHINGTON, D. C. 20242.

INDEX TO COUNTY BOUNDARIES

1	2	3	4	5	6	7	8	9	10	11	12	13	14	15	16	17	18	19	20	21	22	23	24	25	26	27	28	29	30	31	32	33	34	35	36	37	38	39	40	41	42	43	44	45	46	47	48	49	50
---	---	---	---	---	---	---	---	---	----	----	

TUPELO, MISS., ALA.; TENN. (N 16-4)
DECEMBER 1970

U. S. DEPARTMENT OF COMMERCE
 ENVIRONMENTAL SCIENCE SERVICES ADMIN.
 COAST AND GEODETIC SURVEY
 ROCKVILLE, MARYLAND 20852
 FORM 6471 (2/68) JULY 1971
 DATE

INDEX TO NUMBERED HORIZONTAL CONTROL STATIONS

by the
 Coast and Geodetic Survey

PAGE 1
 QUADS 340881-2-3-4 & 340891-2-3-4
 ALA-MISS-TENN
 LATITUDE 34°00' TO 35°00'
 LONGITUDE 88°00' TO 90°00'
 DIAGRAM NI 16-4 TUPELO

KEY NO	STATION NAME	QUAD NO	STATION NO	KEY NO	STATION NAME	QUAD NO	STATION NO
1	TRAVERSE STATION 8	340881	1021	27	SENATOBIA MUNICIPAL TANK	340894	1052
1	OFFSET STATION	340881	1022	28	SENATOBIA CARTERS UNDERWEAR TANK	340894	1051
2	TUPELO	340883	1017	29	BATESVILLE RADIO STATION WBLE MAST	340893	1051
2	TUPELO NORTH MUN TANK	340883	1035	30	OAKLAND MUNICIPAL WATER TANK	340893	1053
3	NETTLETON MUNICIPAL WATER TANK	340883	1019	31	COMO FEDERAL COMPRESS EAST TANK	340894	1043
4	TUPELO CARNATION MILK CO STACK	340883	1022	31	COMO FEDERAL COMPRESS WEST TANK	340894	1044
5	TUPELO LEE COUNTY COURTHOUSE DOME	340883	1024	32	HOLLY SPRINGS COUNTY COURTHOUSE CUPOLA	340891	1018
6	TUPELO TVA STEAM PLANT STACK	340883	1026	32	HOLLY SPRINGS MUNICIPAL TANK	340891	1021
7	TUPELO RADIO STATION WTUP MAST	340883	1032	33	CORINTH STURGIS NEWPORT CO TANK	340884	1025
8	TUPELO WEST MUN TANK	340883	1034				
9	AIRPORT BEACON TUPELO AIRPORT	340883	1036				
10	BOONEVILLE MUNICIPAL WATER TANK	340884	1016				
11	CORINTH BLACK WATER TANK	340884	1017				
12	CORINTH FEDERAL COMPRESS TANK	340884	1019				
13	CORINTH FIRST BAPTIST CHURCH SPIRE	340884	1020				
14	CORINTH INDUSTRIAL PARK TANK	340884	1021				
14	CORINTH ITT CO TANK	340884	1022				
15	CORINTH RADIO MAST KKP 440	340884	1023				
16	WALNUT MUNICIPAL WATER TANK	340884	1042				
17	HOLLY SPRINGS CLIPPER ABRASIVES TANK	340891	1017				
18	NEW ALBANY NORTH MUN TANK	340892	1030				
19	NEW ALBANY FEDERAL COMPRESS TANK	340892	1032				
20	OAKLAND	340893	1024				
20	OAKLAND LOOKOUT TOWER	340893	1025				
21	UNIVERSITY	340893	1043				
21	UNIVERSITY 2	340893	1044				
21	OXFORD UNIVERSITY OF MISS WATER TANK	340893	1061				
22	OXFORD CATHOLIC CHURCH SPIRE	340893	1054				
22	OXFORD COURTHOUSE CUPOLA	340893	1055				
22	OXFORD PRESBYTERIAN CHURCH CUPOLA	340893	1056				
22	OXFORD MUNICIPAL TANK	340893	1057				
23	OXFORD RADIO STATION WSUH MAST	340893	1059				
24	OXFORD UNIV OF MISS HEATING PLANT CHIMNEY	340893	1060				
24	OXFORD UNIVERSITY OF MISS WATER TANK	340893	1061				
25	OXFORD UNIV OF MISS WORK SHOP STACK	340893	1063				
26	NESBITT	340894	1026				
26	NESBITT 2	340894	1028				
26	NESBITT 3	340894	1029				
27	TOBIA	340894	1013				
27	TT 21 TN USGS	340894	1034				